



- A Pogon
- B Bunar D=1,80m
- G Generator
- K Kompresor
- S Prijenos i rasklopni ormar

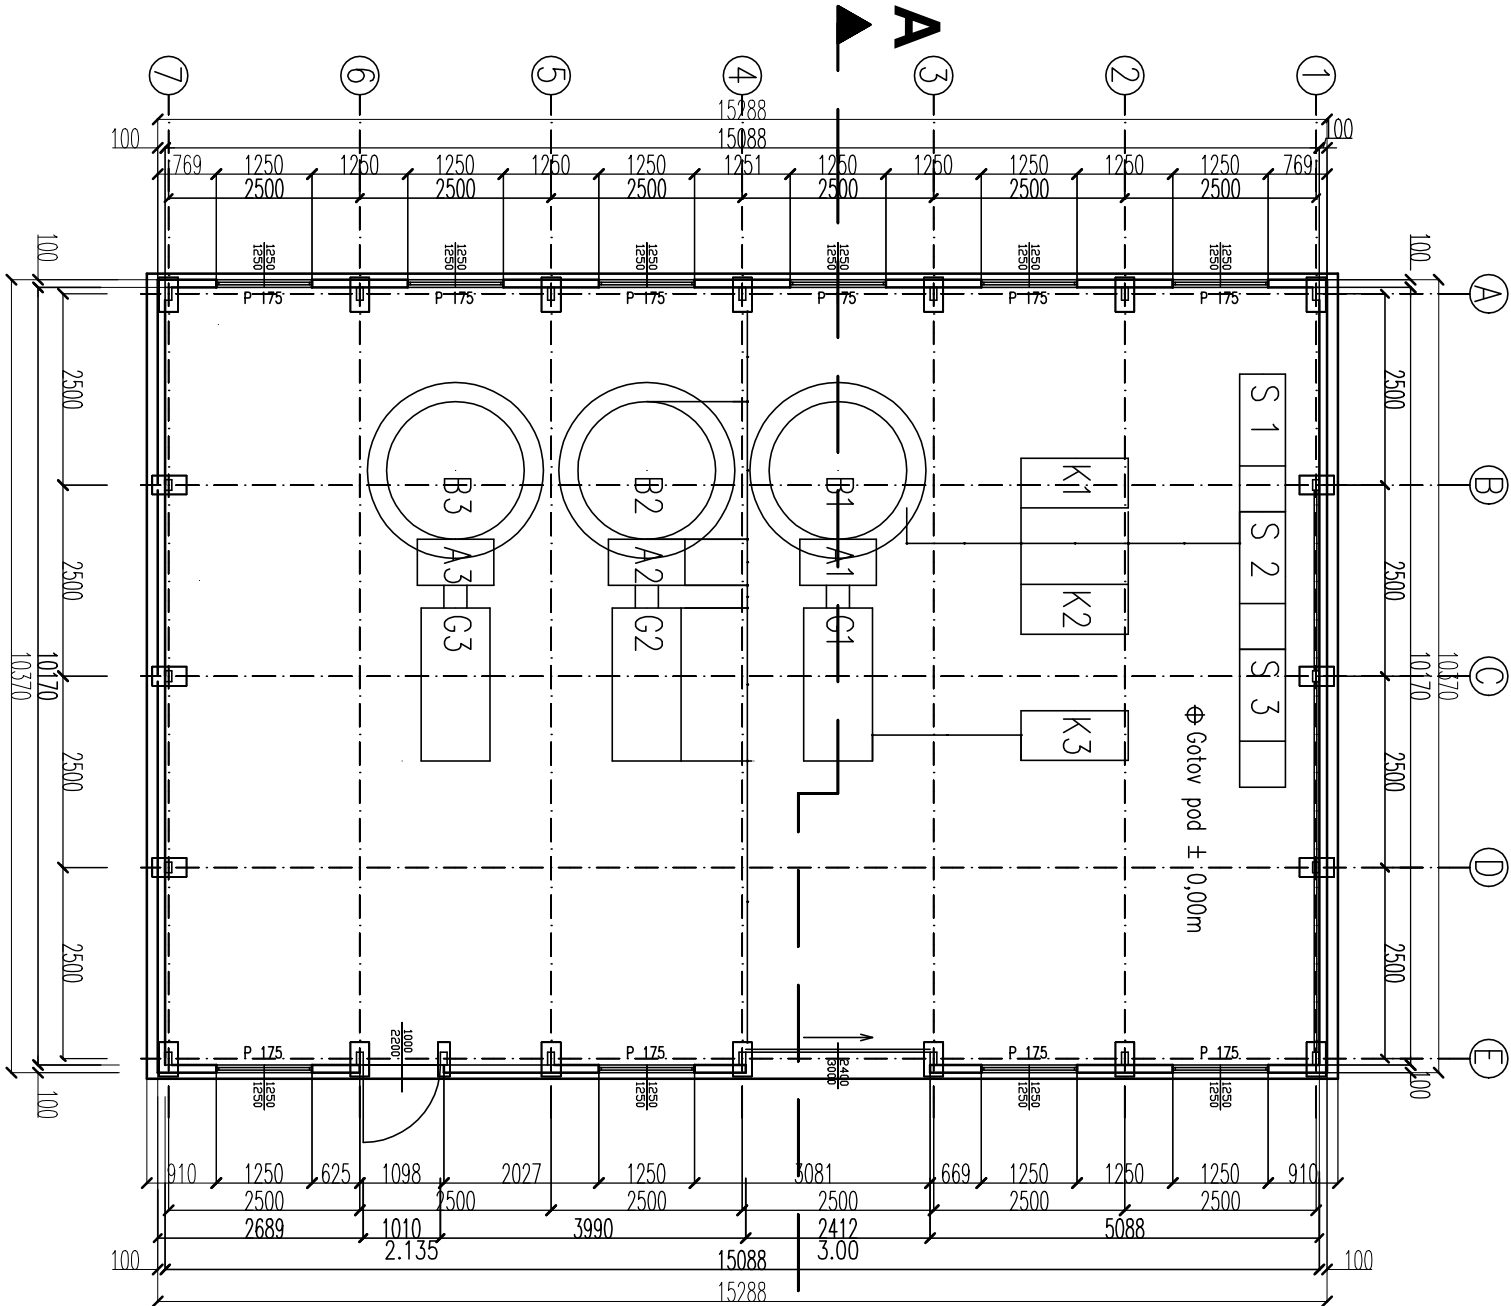

KINETIČKA  
ELEKTRANA

PRIZEMLJE NETTO POVRŠINA P = 153,56 m2  
PRIZEMLJE BRUTO POVRŠINA P = 158,54 m2

Sadržaj:				Mj.: <b>1:100</b>		Investitor: <b>EKO VOLT, j.d.o.o.</b> Sirovnja II 1/3, 35000 Sirovski Brod			
<b>TLOCRT PRIZEMLJA</b>				Zajed. oznaka: <b>1915-15</b>		Faza projekta: <b>GLAVNI PROJEKT</b>		Vrsta projekta: <b>ARHITEKTONSKI</b>	
Lokacija: <b>Brodski Stupnik, k.č. 1915/3, k.o.: Stari Slatnik</b>									
Glavni projektant <b>Milorad Dokić d.i.a.</b>		Popis <b>Projektant Milorad Dokić d.i.a.</b>		Br.projekta: <b>030315</b>		Gradivina: <b>KINETIČKA ELEKTRANA OD 1 MW</b>			
Pečat		Pečat		Datum: <b>03.2015.</b>					
				Nacr. br.: <b>003</b>					
								<b>AMBIJENT - RST d.o.o.</b> Za projektiranje, gradjenje i trgovinu Nasipje Kralja Tomislava 3/2 T. / Fax: ++ 385 35 41 09 26, e-mail: ambient.rst@gmail.com <b>AMBIJENT 35000 SLAVONSKI BROD</b>	